


CONSTRUCTION OF BRICK SOLLING ROAD WITH BOTH SIDE DRAIN

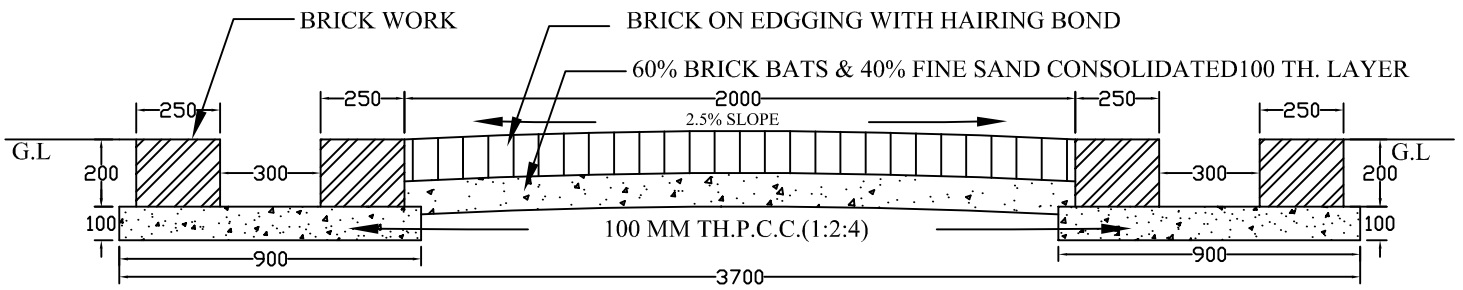

CROSS SECTION OF BRICK SOLLING ROAD