


CONSTRUCTION OF CEMENT CONCRETE ROAD WITH BOTH SIDE DRAIN

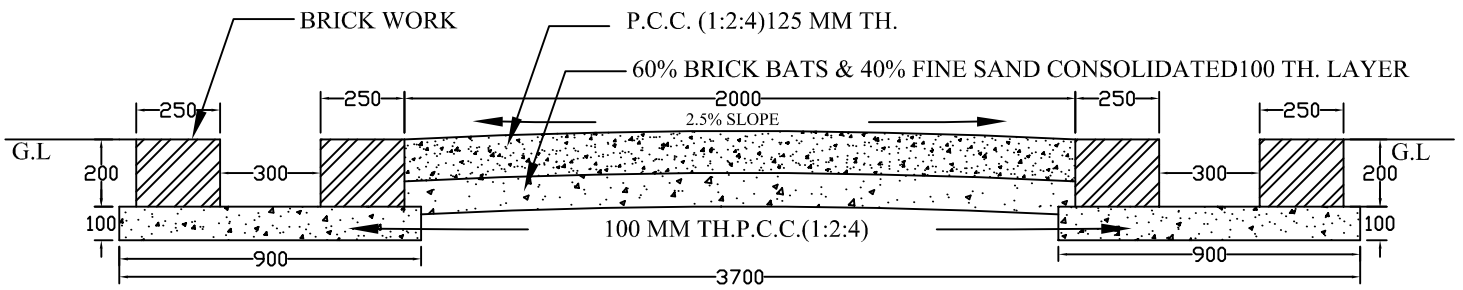

CROSS SECTION OF CEMENT CONCRETE ROAD